



Main Gate Height 90cm specification

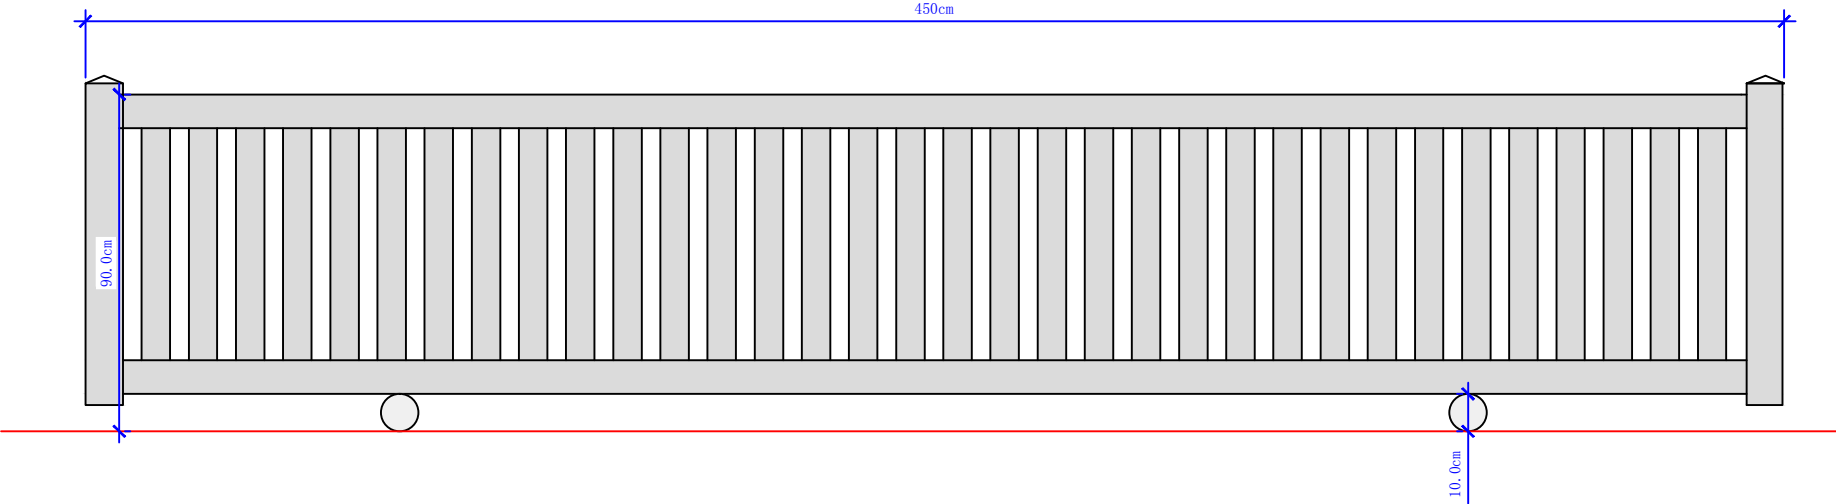

Main Gate Height 120cm specification

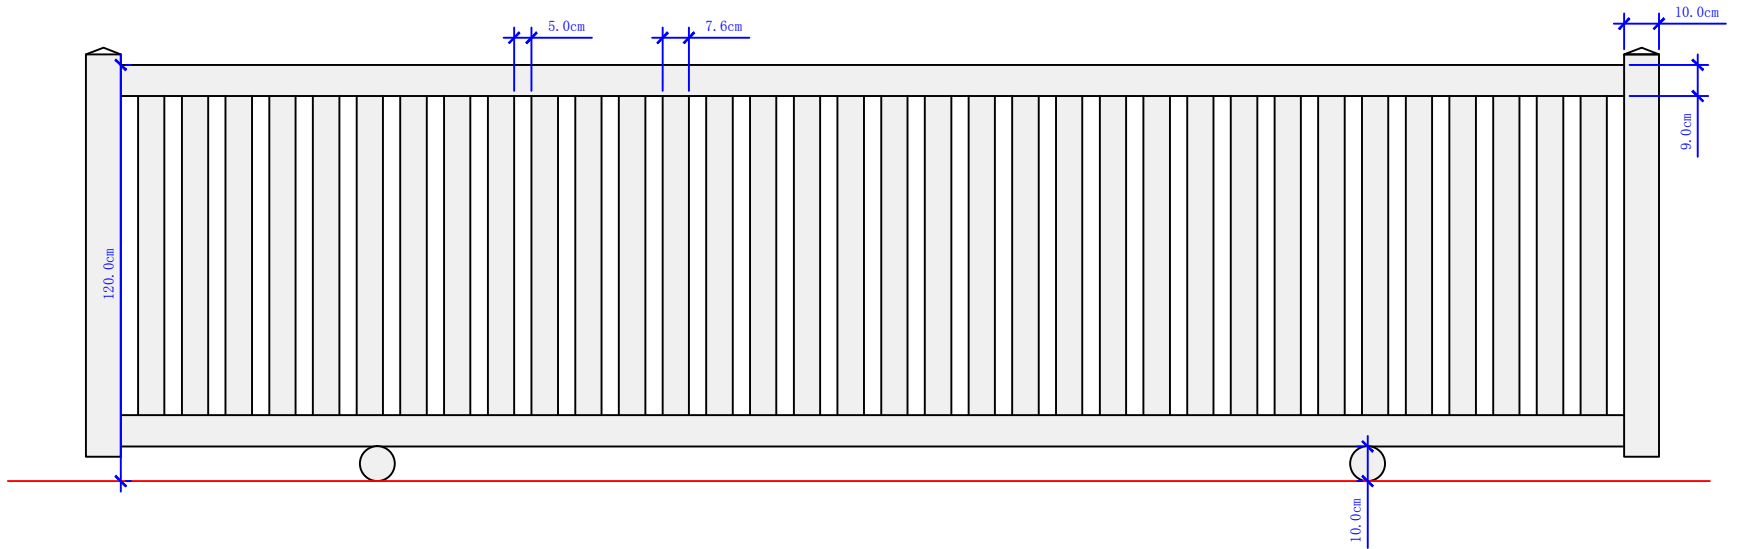

Main Gate Height 150cm specification

